



Canopy Framing

GENERAL NOTES:

- 1) ROOF LIVE LOAD 20 PSF
SNOW LOAD 20 PSF
- 2) COMPONENT MATERIAL:
 ROOF PANEL: 3" X 6" X .060 DECK EXTRUDED ALUMINUM 6063-T6 ALLOY
 FINISH:
 FASCIA: 4" X 6" EXTRUDED ALUMINUM 6063-T6 ALLOY
 FINISH:
 HANGERS: 1-1/2" SQUARE TUBE EXTRUDED ALUMINUM 6063-T6 ALLOY
 FINISH:
 FASTENERS: NECESSARY HARDWARE SUPPLIED
- 3) IT IS THE RESPONSIBILITY OF OTHERS TO VERIFY THE ADEQUACY OF THE EXISTING STRUCTURE AND WALLS
- 4) ROOF PANELS SHALL BE PITCHED 1/4" PER FOOT MINIMUM

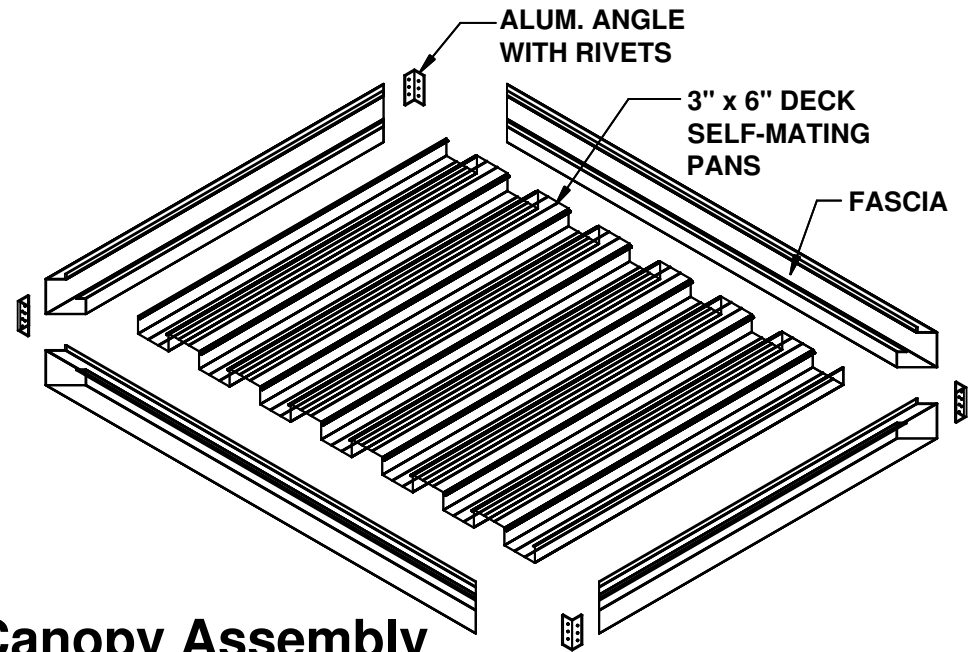

Typical Canopy Assembly

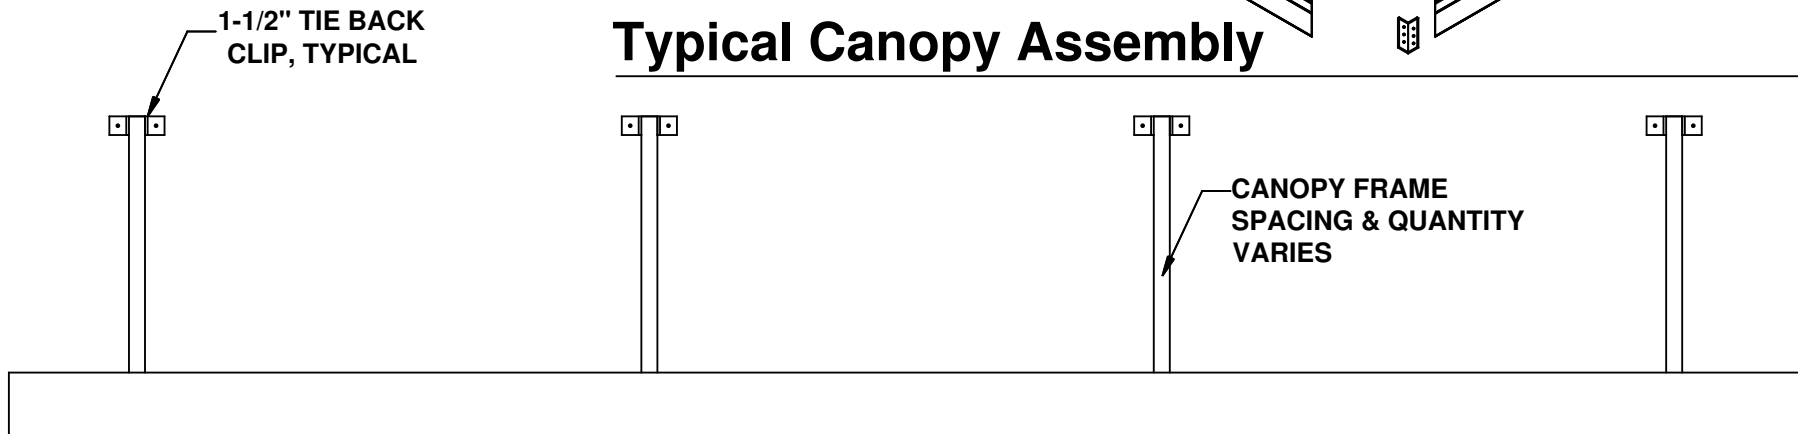

Front View